


1350
300 380 0.80 340 250

0.65 4.30 3.20 18.30 3.70 3.75

A—

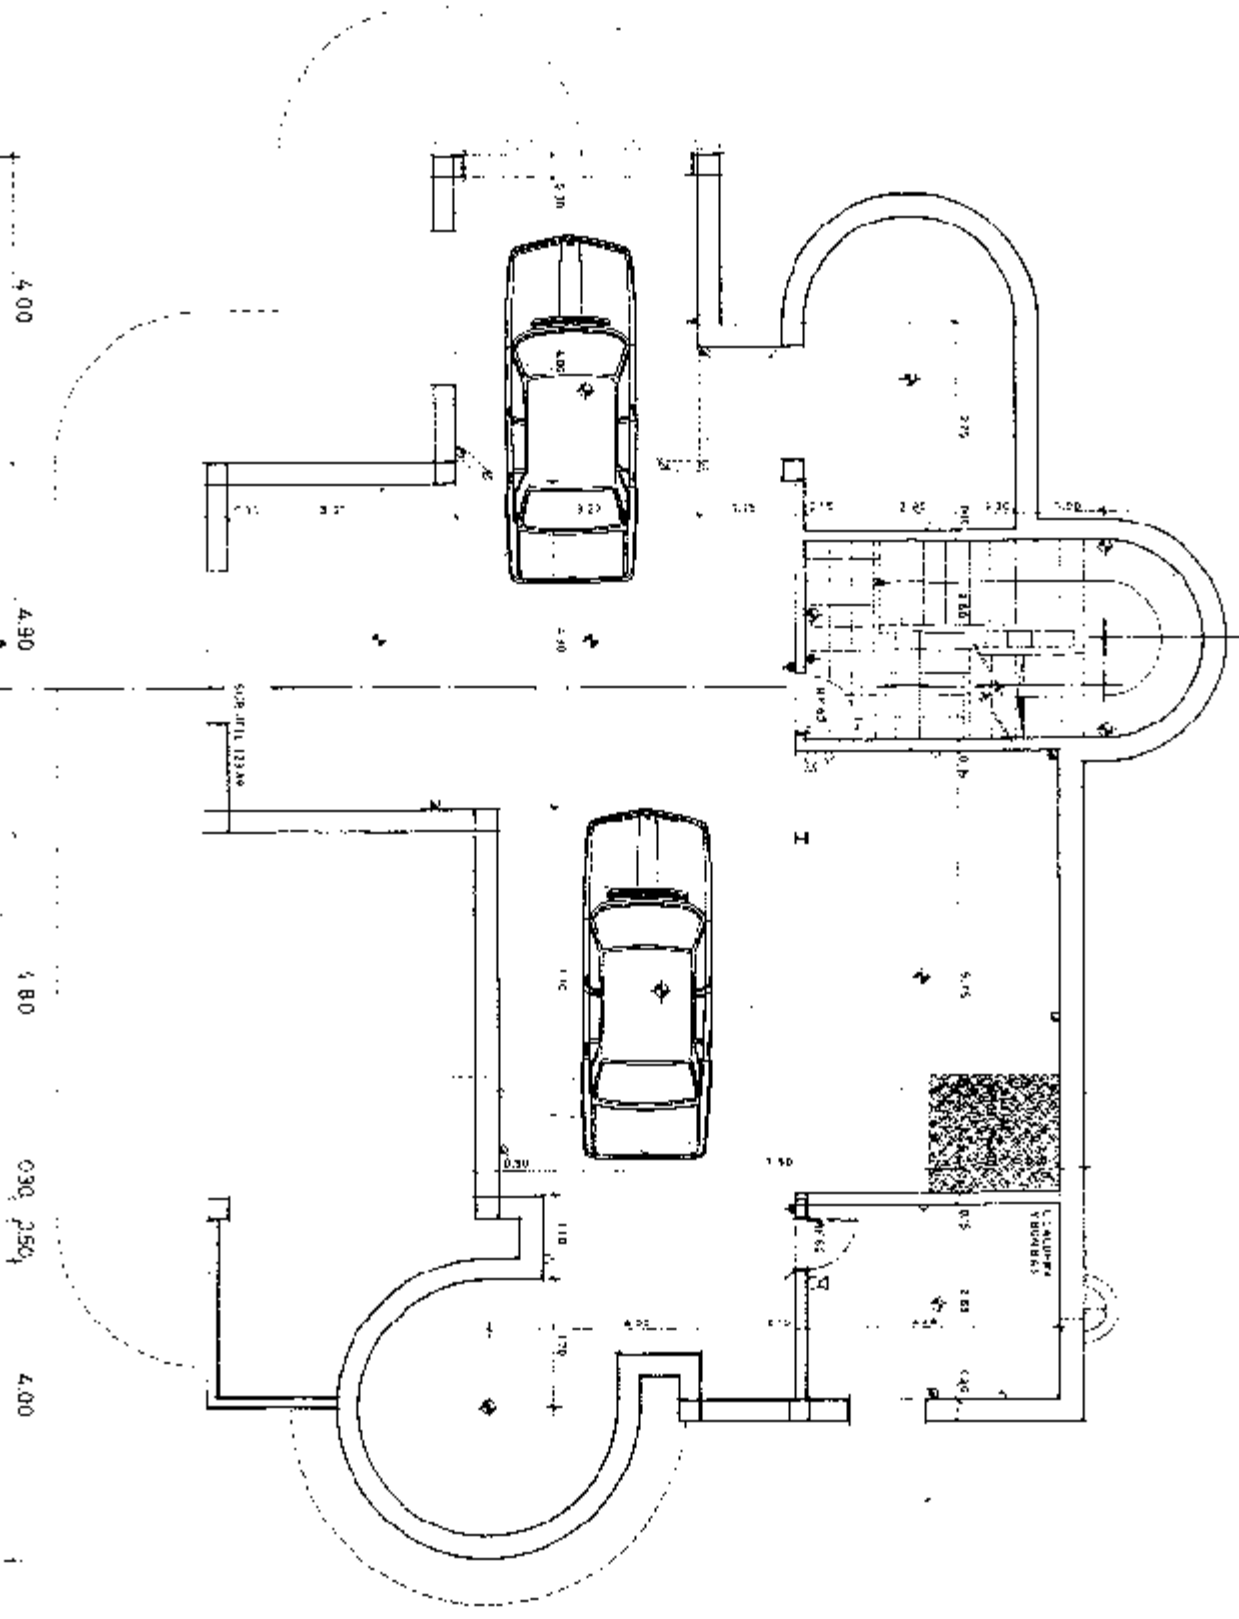

0.20 1.43 4.00 0.60 5.40 1.90

PLANTA SOTANO
SUP CONSTRU 160.17 m²

4.00 4.90 4.80 0.30 2.50 4.00